



ADDENDUM 1

City of Newport News

IFB#2011-3782-2012

January 6, 2011

Purchasing Department, Office of the Purchasing Director
4th Floor, City Hall, 2400 Washington Avenue
Newport News, VA 23607

Phone: (757) 926-8031/ Fax: (757) 926-8038

<http://www.nngov.com/purchasing>

Newport News Park Shelters #19 & #20 Landscape Enhancement/Drainage Project

Sealed bids subject to the conditions and instructions contained herein, will be received at the above office of the Purchasing Director, 4th Floor, City Hall, 2400 Washington Avenue, Newport News, Virginia 23607, until the time and date shown below (local prevailing time), for furnishing the items or services described in the bid.

It is agreed and understood this page will constitute Addendum 1, and shall be made part of the IFB document. Acknowledgement, showing receipt and acceptance of the changes is to be returned in the manner specified.

Please Note:

1. Change Due Date: New Due Date 3:00 p.m., January 11, 2011
2. Change: The 4" crusher under the shelter concrete slab that is specified for Shelter #19 and #20 is omitted for the invitation of bid.
3. Change: The containment basin is eliminated from the invitation of bid.
4. Change: A third drop inlet at the bend has been added as shown on the drawing.
5. Change to: Project Specifics Section I. Drainage, Item D – Change 18' ADS to 18" ADS.
6. Change to include updated (3) three Drawings

Shari D. Colvin

Contract Officer: _____

Shari D. Colvin, CPPB, Deputy Director, scolvin@nngov.com and Rosalyn Simmons, Assistant Buyer, rsimmons@nngov.com

Company Name: _____


Print Name: _____ Title: _____

Signature: _____ Date: _____



This form must be signed. All signatures must be original and not photocopies.



PROFILE
Alignment 1

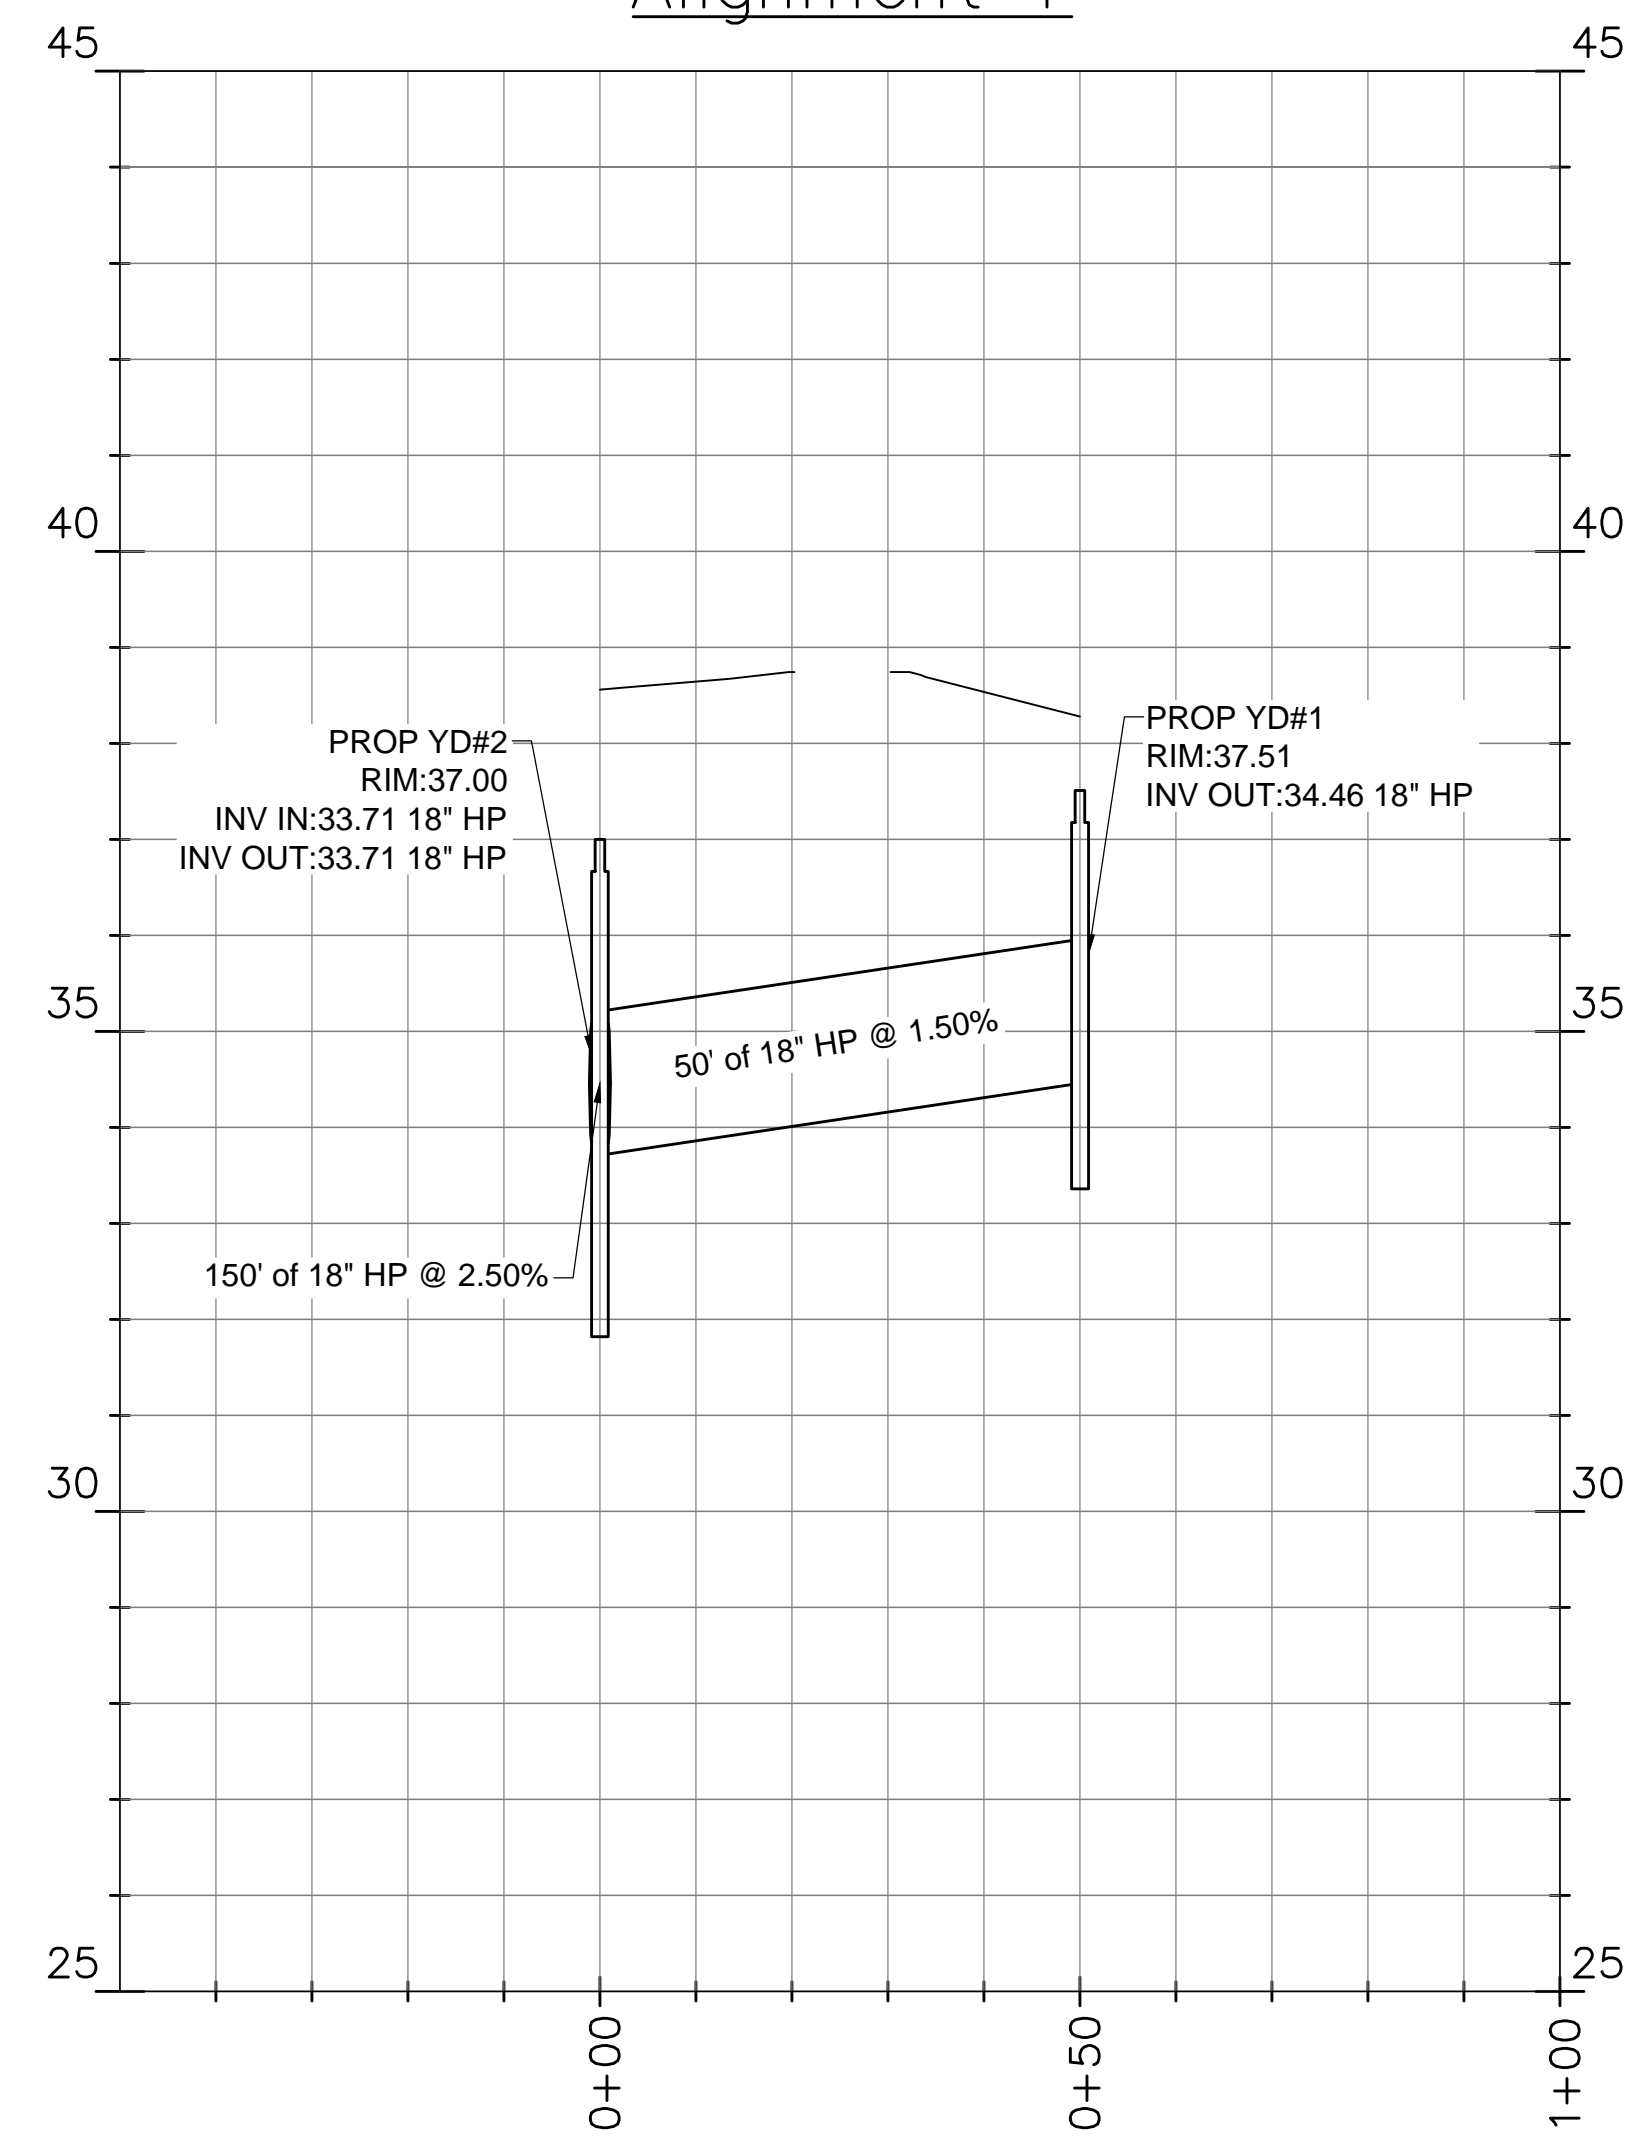

PROFILE
Alignment 2

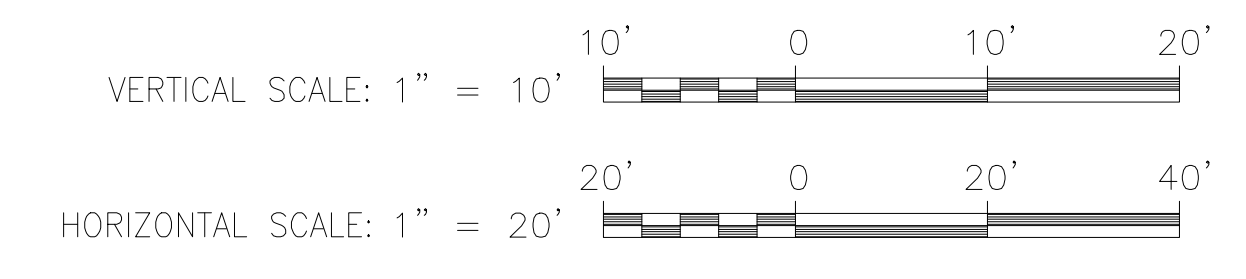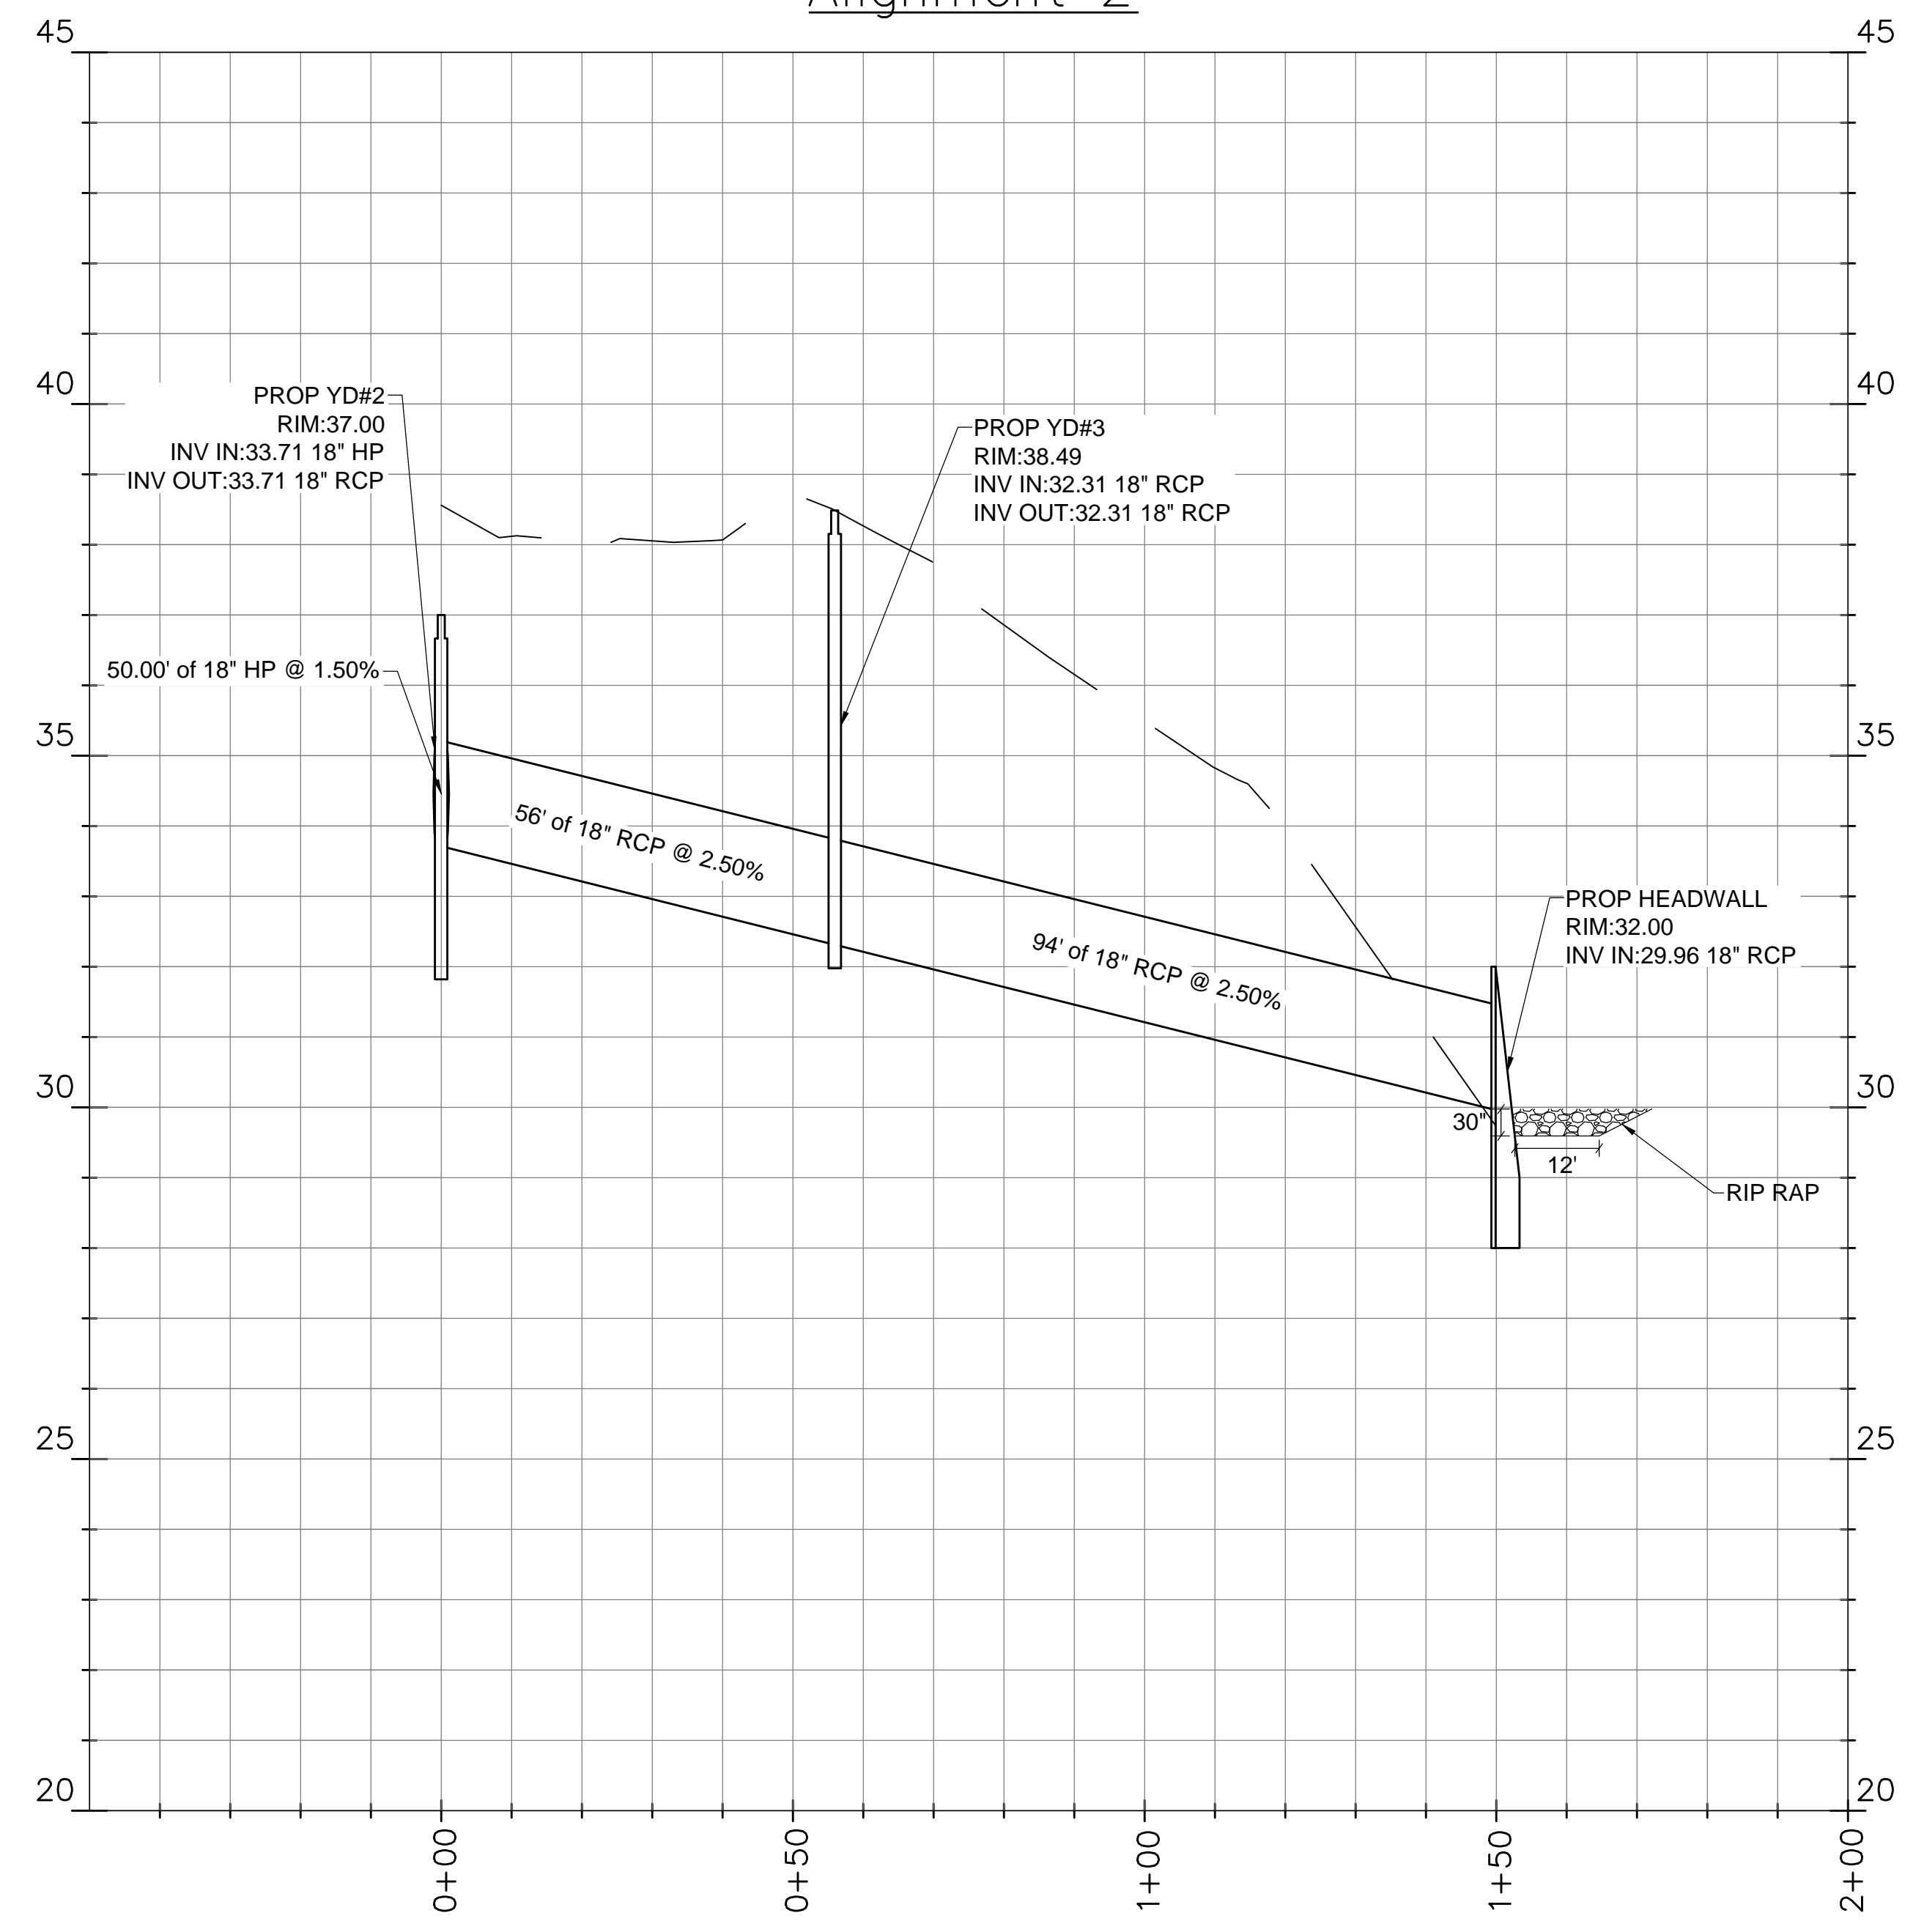

DESIGNED	T. YOUNG
DRAWN BY	K. BOYKINS
CHECKED	T. YOUNG
APPROVED	DIRECTOR OF ENGINEERING
DATE	1/6/11
REVISIONS	
ADDENDUM	

CITY OF NEWPORT NEWS
DEPARTMENT OF ENGINEERING
2400 WASHINGTON AVE.
8th FLOOR
NEWPORT NEWS, VA.
PHONE: 926-8611

JOB TITLE
NEWPORT NEWS PARK
PICNIC SHELTERS 19 & 20
DRAINAGE IMPROVEMENTS
PROFILE SHEET

FILE NO. _____
DATE OCT. 2010
SCALE 1"=20'

SHEET
2
of
2



DESIGNED BY T. YOUNG
 DRAWN BY K. BOYKINS
 CHECKED BY T. YOUNG
 APPROVED BY _____
 DIRECTOR OF ENGINEERING
 Date _____

DATE	REVISIONS
1/7/11	ADDENDUM

CITY OF NEWPORT NEWS
 DEPARTMENT OF ENGINEERING
 2400 WASHINGTON AVE.
 8th FLOOR
 NEWPORT NEWS, VA.
 PHONE: 926-8611

JOB TITLE
**NEWPORT NEWS PARK
 PICNIC SHELTERS 19 & 20
 DRAINAGE IMPROVEMENTS
 PLAN SHEET**

FILE NO. _____
 DATE SEPT. 2010
 SCALE 1"=20'

SHEET
1
 of
2

