



ADDENDUM #1

2010 Residential Street Resurfacing Program

2010-6285-2011

May 7, 2010

City of Newport News

OFFICE OF THE PURCHASING DIRECTOR

2400 Washington Avenue

Newport News, VA 23607

Phone: (757) 926-8031/ Fax: (757) 926-8038

nngov.com/purchasing

Sealed bids, subject to the conditions and instructions contained herein, will be received at the above office of the Purchasing Director, 4th Floor, City Hall, 2400 Washington Avenue, Newport News, Virginia, 23607, until the time and date shown below (local prevailing time), for furnishing the items or services described in the invitation for bid.

It is agreed and understood the following two (2) drawings for Chipley Drive Street Improvements constitute addendum #1, and shall be made part of the original IFB document, as per the table of contents.

The bid due date remains **May 25, 2010 @ 2:00 p.m.**

Contract Officer: _____
Shari D. Colvin, CPPB, VCO, Deputy Director, scolvin@nngov.com

Please sign and return with your response.

Company Name: _____

Address: _____

City/State/Zip: _____

Telephone: _____ FAX No.: _____

E-mail: _____

Print Name: _____ Title: _____

Signature: _____ Date: _____

This Form Must Be Signed. Signature must be original, not photocopied)



DESIGNED T. CHENEY
 DRAWN BY C. STOUGH
 CHECKED K. DUGAN
 APPROVED *[Signature]*
 DATE 5/3/10

REVISIONS	DATE



CITY OF NEWPORT NEWS
 DEPARTMENT OF ENGINEERING
 2400 WASHINGTON AVE.
 NEWPORT NEWS, VA
 PHONE: 926-8611
 8th FLOOR

JOB TITLE
**CHIPLEY DRIVE
 STREET IMPROVEMENTS**

FILE NO. _____
 DATE APRIL 2010
 SCALE 1" = 25'

SHEET
1
 of **2**

E7-374

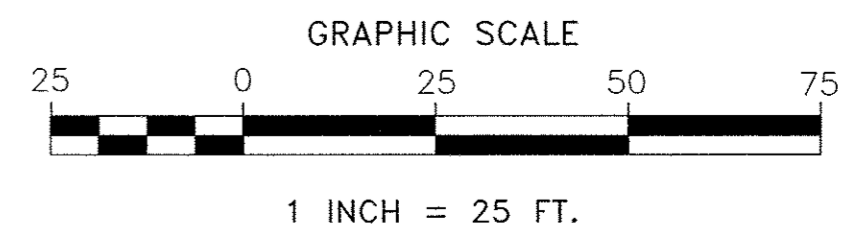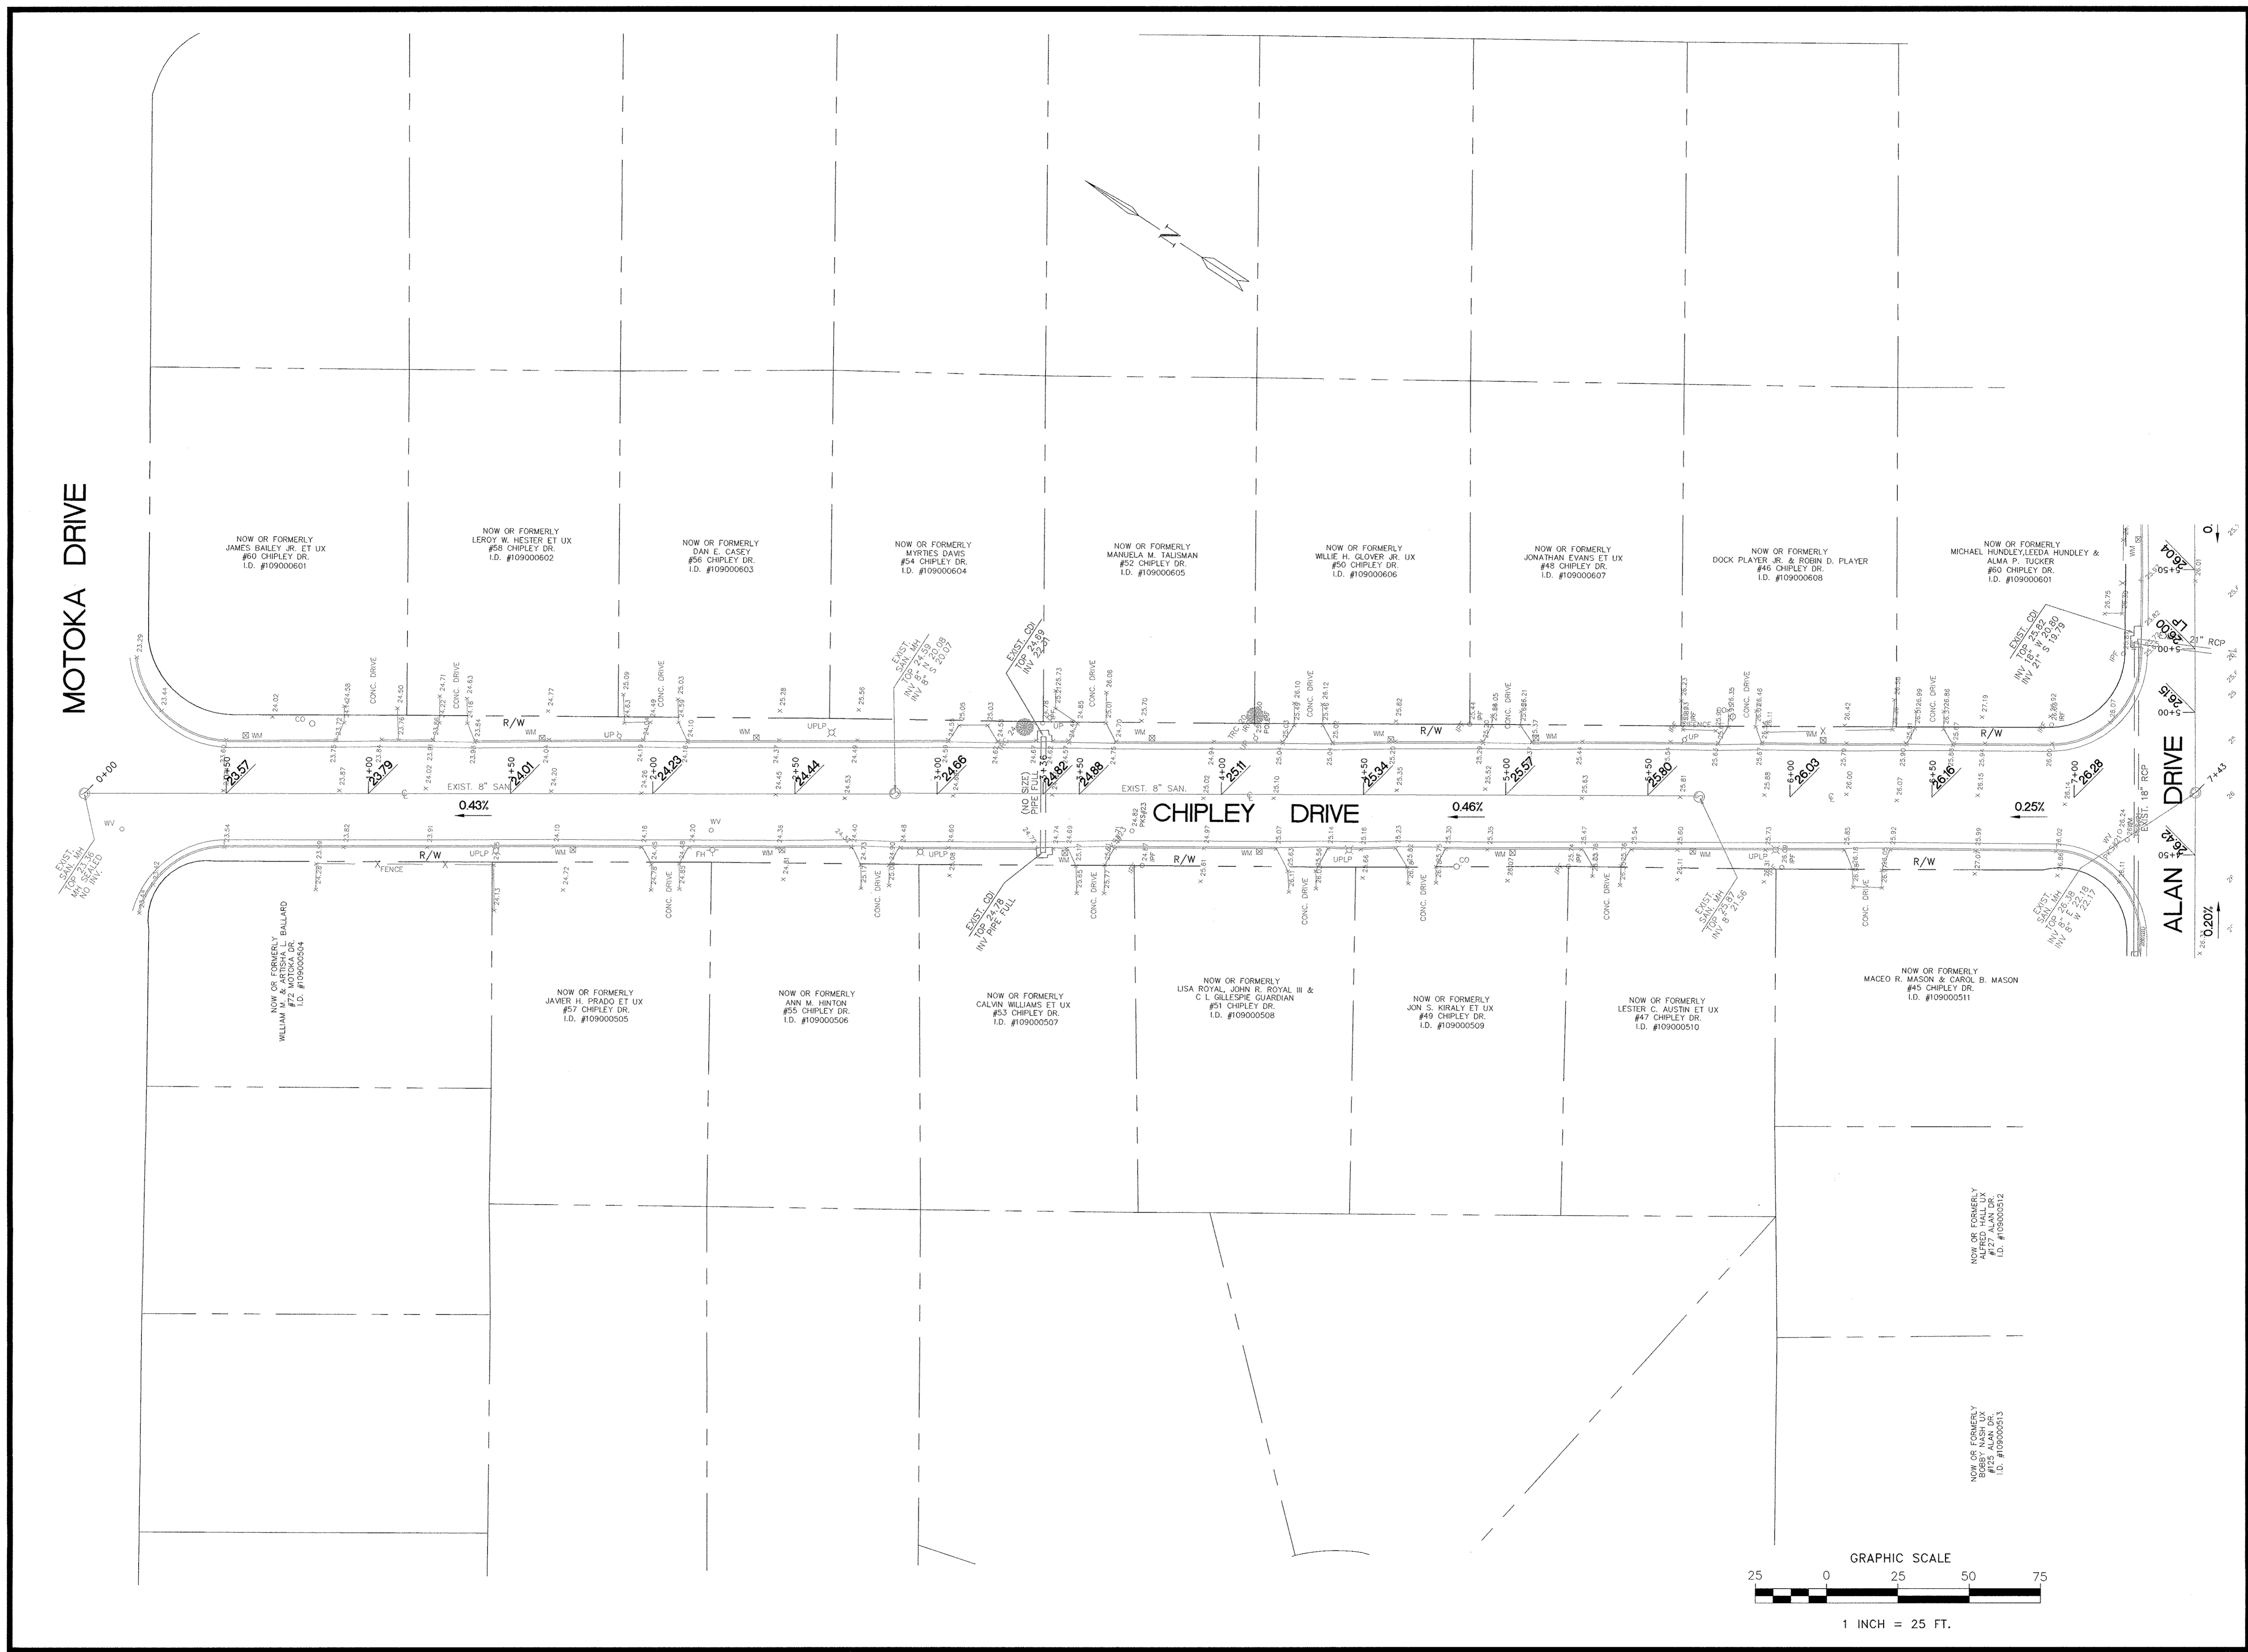



DESIGNED T. CHENEY
 DRAWN BY C. STOUGH
 CHECKED K. DUGAN
 APPROVED *[Signature]*
 DATE 5/3/10

DATE	REVISIONS

CITY OF NEWPORT NEWS
 DEPARTMENT OF ENGINEERING
 2400 WASHINGTON AVE.
 8th FLOOR
 NEWPORT NEWS, VA.
 PHONE: 926-8611

JOB TITLE
**CHIPLEY DRIVE
 STREET IMPROVEMENTS**

FILE NO.
 DATE APRIL 2010
 SCALE 1" = 25'

SHEET
2
 of
2

